

Drainage System

KUC Property Boundary


M/035/002  
KUC MAPS

Topsoil Stockpile

Current Reclaimed Waste Rock Area  
= 350 Acres (Approx.)

Current Disturbed Waste  
Rock Area = 5,200 Acres (Approx.)

Current Disturbed  
Mine Area = 2,200 Acres (Approx.)

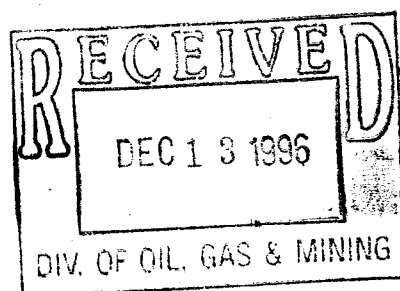


ENGINEERING SERVICES		KENNECOTT UTAH COPPER	
SCALE: 1"=2400'		BINGHAM CANYON MINE SURFACE FACILITIES 1995 TOPOGRAPHY DOGM PERMIT #M/035/002	
SIGNED	DATE	Job No. --- Dwg. No. 451-T-4036	
OWN PT	9/96		
CHECKED			
PROJECT ENGINEER			
PROJECT MANAGER			
		REV 0 DATE	

Area	Description	Area	Description
1	Old Division Headquarters	18	Ireco/UCS
2	Small Bingham Reservoir	19	Process Water Tank
3	Copperton Rail Yard	20	Visitor's Center, Hellport, Mine Office (Relocated)
4	Large Bingham Reservoir	21	O-6 Reload
5	Geology Building	22	In-Pit Crusher
6	Precipitation Plant	23	Truck Shop (6190)
7	Midas Pump Station	24	Change House
8	Lark Mine Buildings	25	Code 80 Fuel & Lube Station
9	Bingham Middle School	26	North Ore Shoot Shaft
10	Yosemite Shops	27	Carr Fork Exhaust Shaft & Pine Canyon Tunnel
11	Explosives Storage	28	Utah Metals Tunnel
12	Leach Storage Ponds	29	Bingham Pump Station
13	Ore Conveyor and 5490 Tunnel	30	Apex Shaft
14	East Pump Station	31	SX/EW Pilot Plant
15	Dry Fork Warehouse & Shops	32	Biosulphide Pilot Plant
16	West 1 Pump Station	33	Main Substation
17	Central Yard	34	Dry Fork Tunnel

## Bingham Canyon Mine Surface Facilities

DOGM Permit Boundary

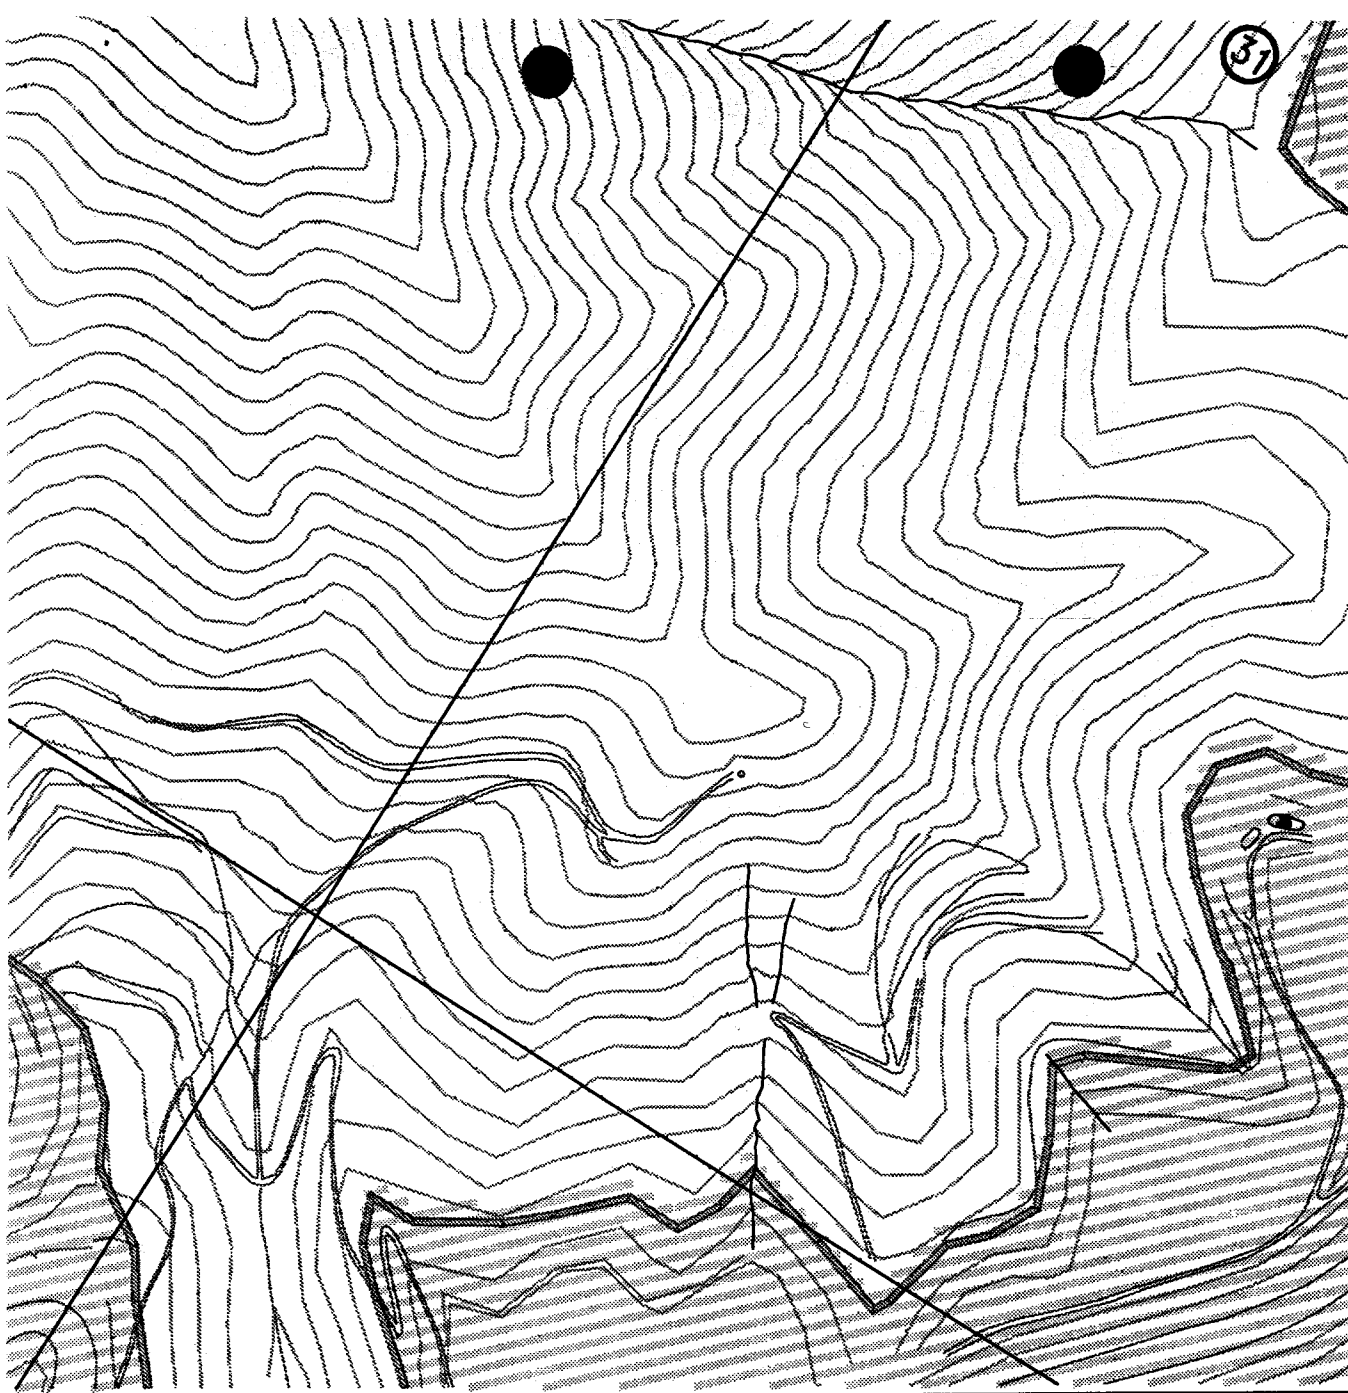

GRAPHIC SCALE



( IN FEET )


1 inch = 500 ft.

BINGHAM CANYON MINE  
SURFACE FACILITIES  
DOGM PERMIT #M/035/002  
DRAWING 1 OF 6

451-T-4037



GRAPHIC SCALE


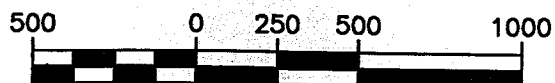


( IN FEET )

1 inch = 500 ft.

BINGHAM CANYON MINE  
SURFACE FACILITIES  
DOGM PERMIT #M/035/002  
DRAWING 2 OF 6

451-T-4038

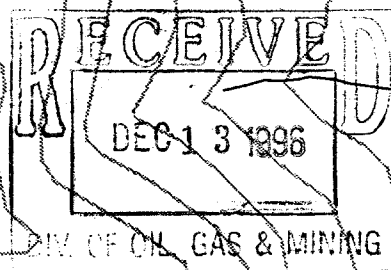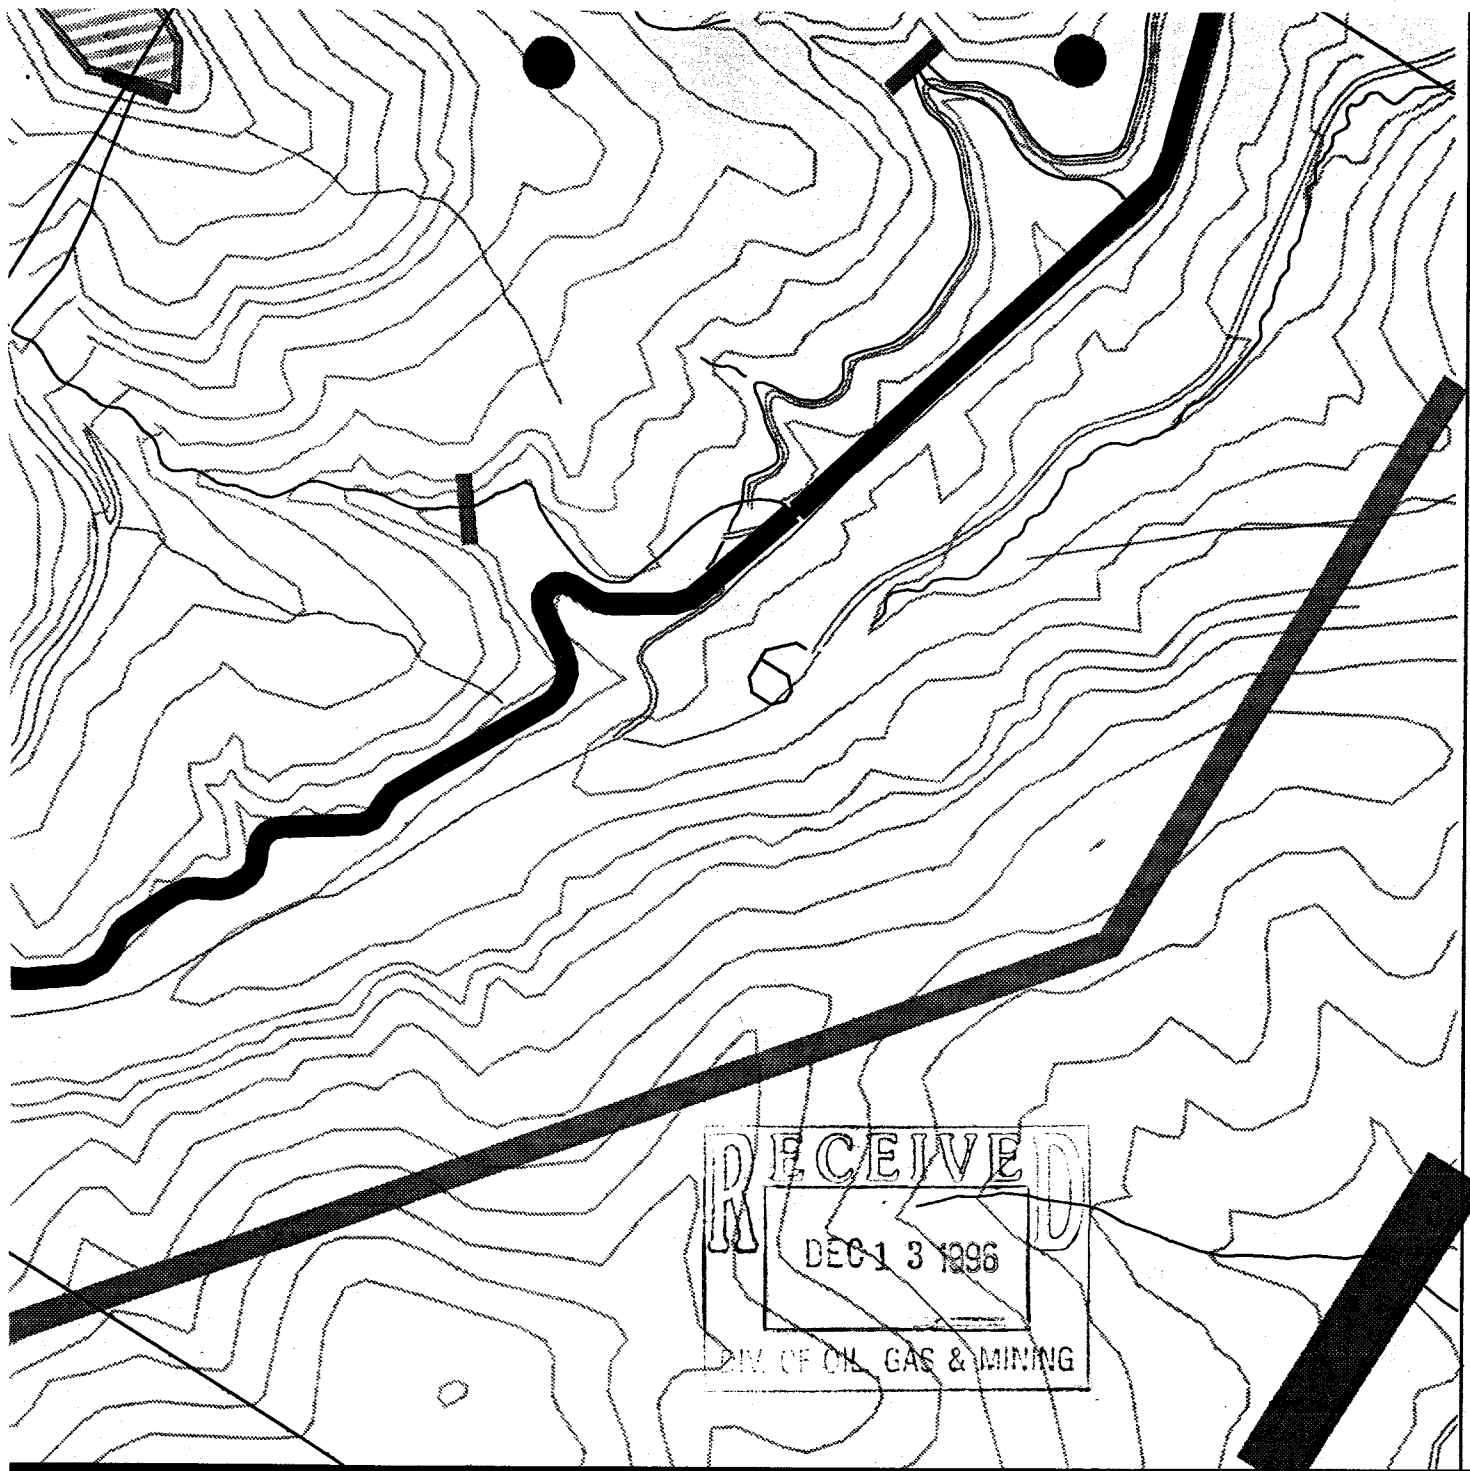

GRAPHIC SCALE




( IN FEET )


1 inch = 500 ft.

BINGHAM CANYON MINE  
SURFACE FACILITIES  
DOGM PERMIT #M/035/002  
DRAWING 3 OF 6

451-T-4039

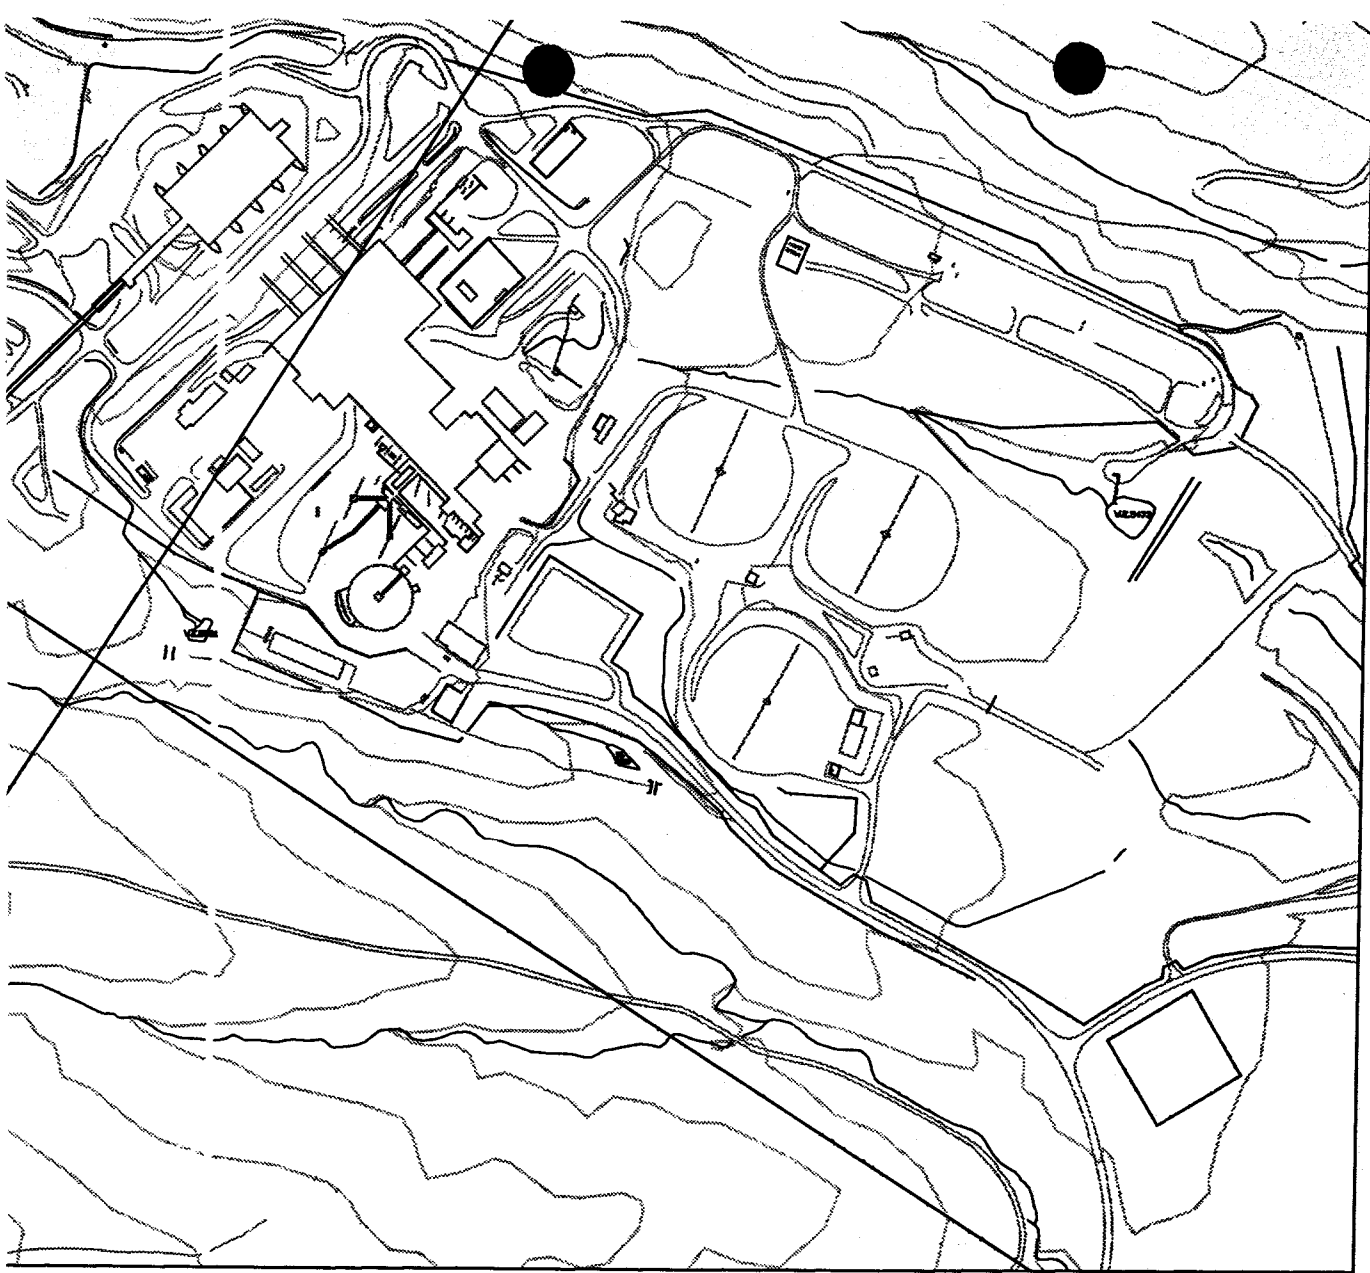

GRAPHIC SCALE

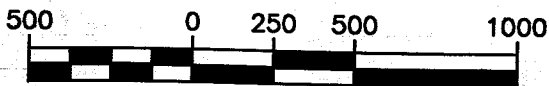

( IN FEET )

1 inch = 500 ft.


BINGHAM CANYON MINE  
SURFACE FACILITIES  
DOGM PERMIT #M/035/002  
DRAWING 4 OF 6  
451-T-4040



BINGHAM CANYON MINE  
SURFACE FACILITIES  
DOGM PERMIT #M/035/002  
DRAWING 5 OF 6



451-T-4041

GRAPHIC SCALE

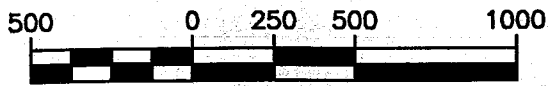


( IN FEET )

1 inch = 500 ft.

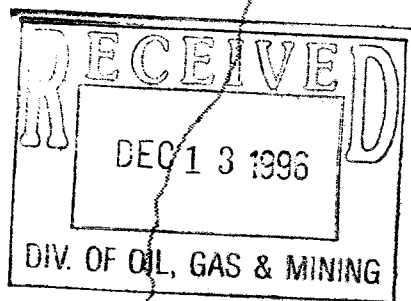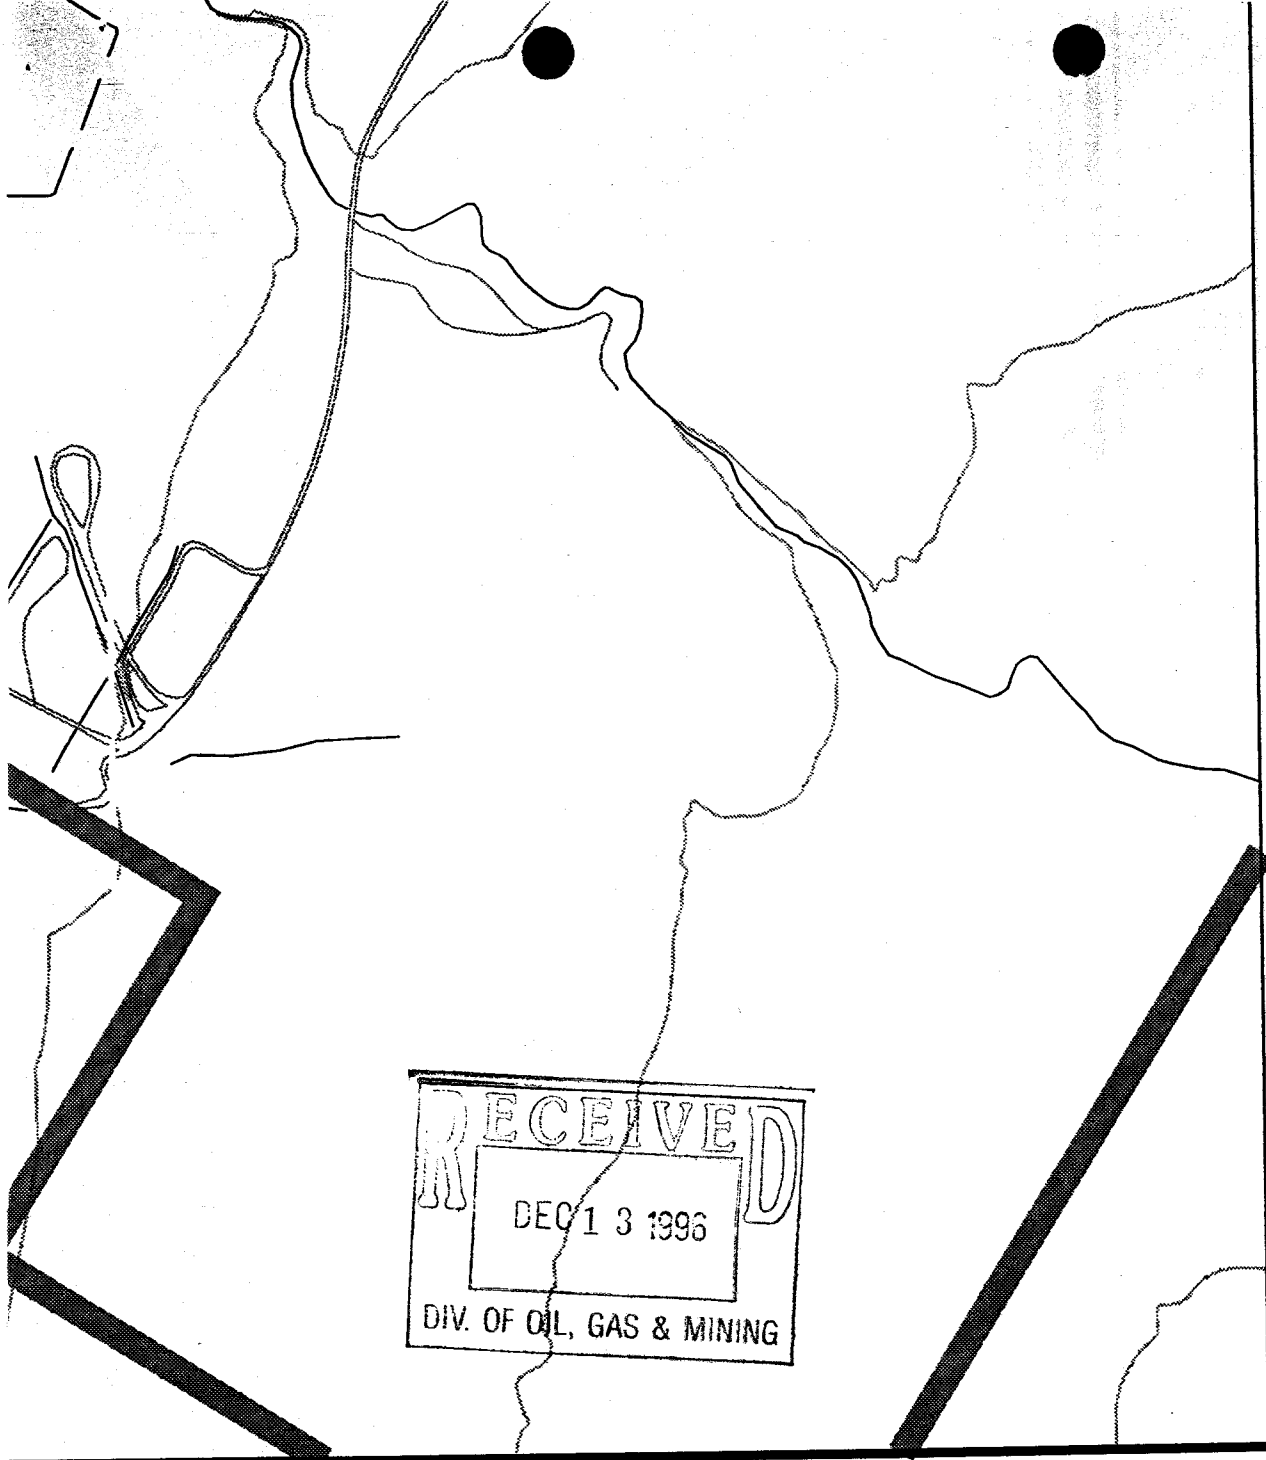

GRAPHIC SCALE

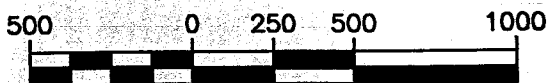

( IN FEET )

1 inch = 500 ft.

BINGHAM CANYON MINE  
SURFACE FACILITIES  
DOGM PERMIT #M/035/002  
DRAWING 6 OF 6

451-T-4042